


NOTES:
All dimensions must be checked on site and not scaled from this drawing.

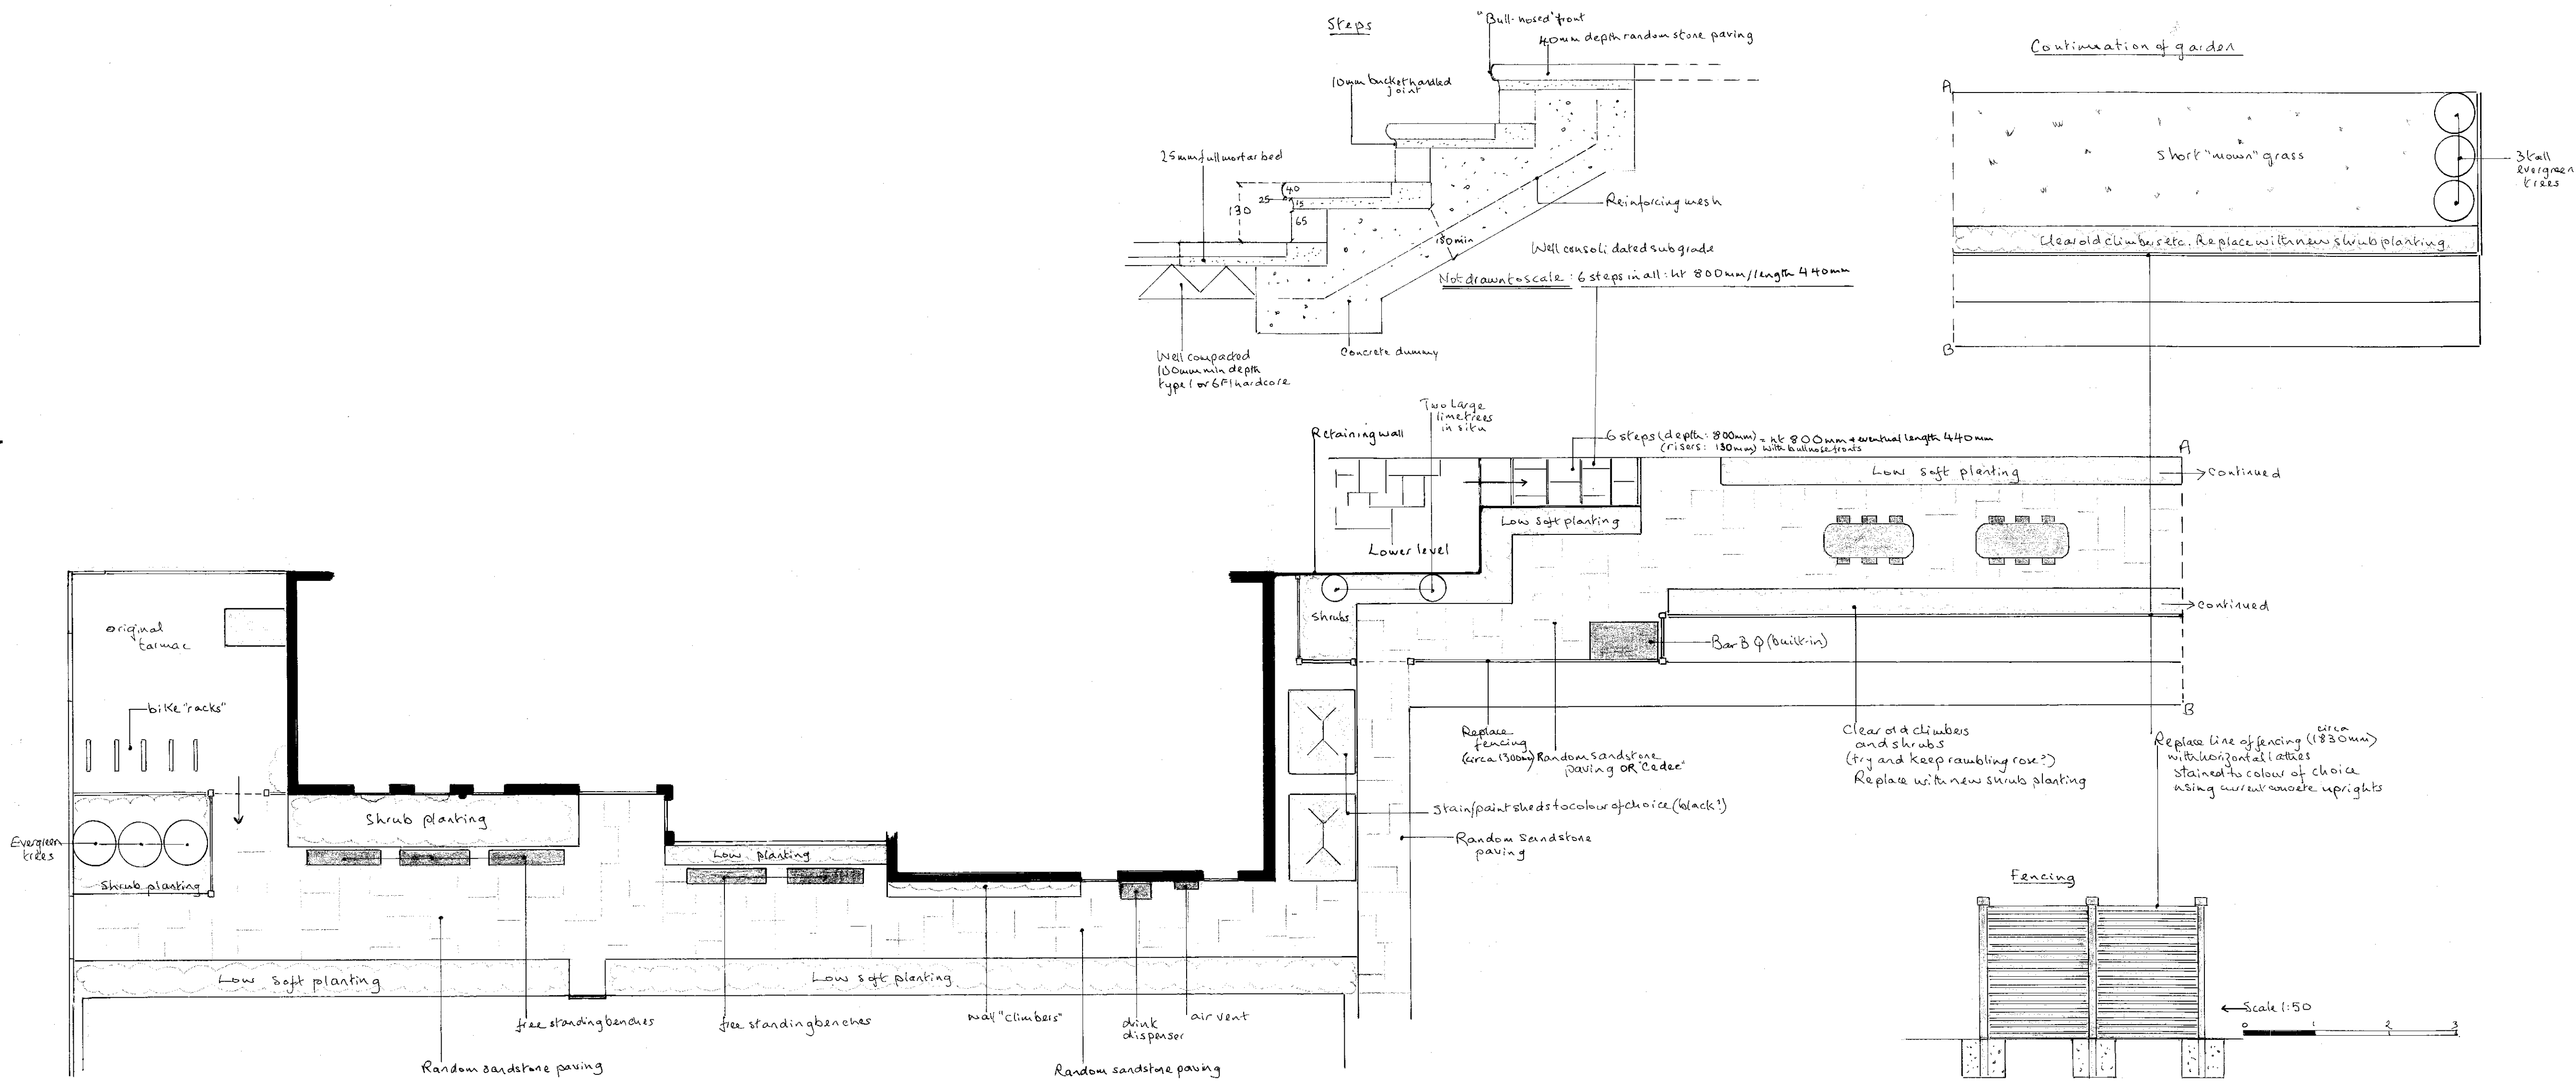

| A | Date | Revisions |
|---|------|-----------|
| | | |

© copyright
Caroline Garland Garden Design
c.j.g @ caroline.garland.co.uk
mob: 077 853 40714

Client: Magdalen Lawn Tennis Club (Alexandra Adam)

Job Title:

Drawing Title:
Outline Plan

Scale: 1:100

Date: 22.2.12 Drawn by: c.j.g

| Drg No. | Rev. |
|----------|------|
| 12.19A.2 | |